


P. U. Z.

LOCUINTE INDIVIDUALE SI SERVICII DOROBANTI

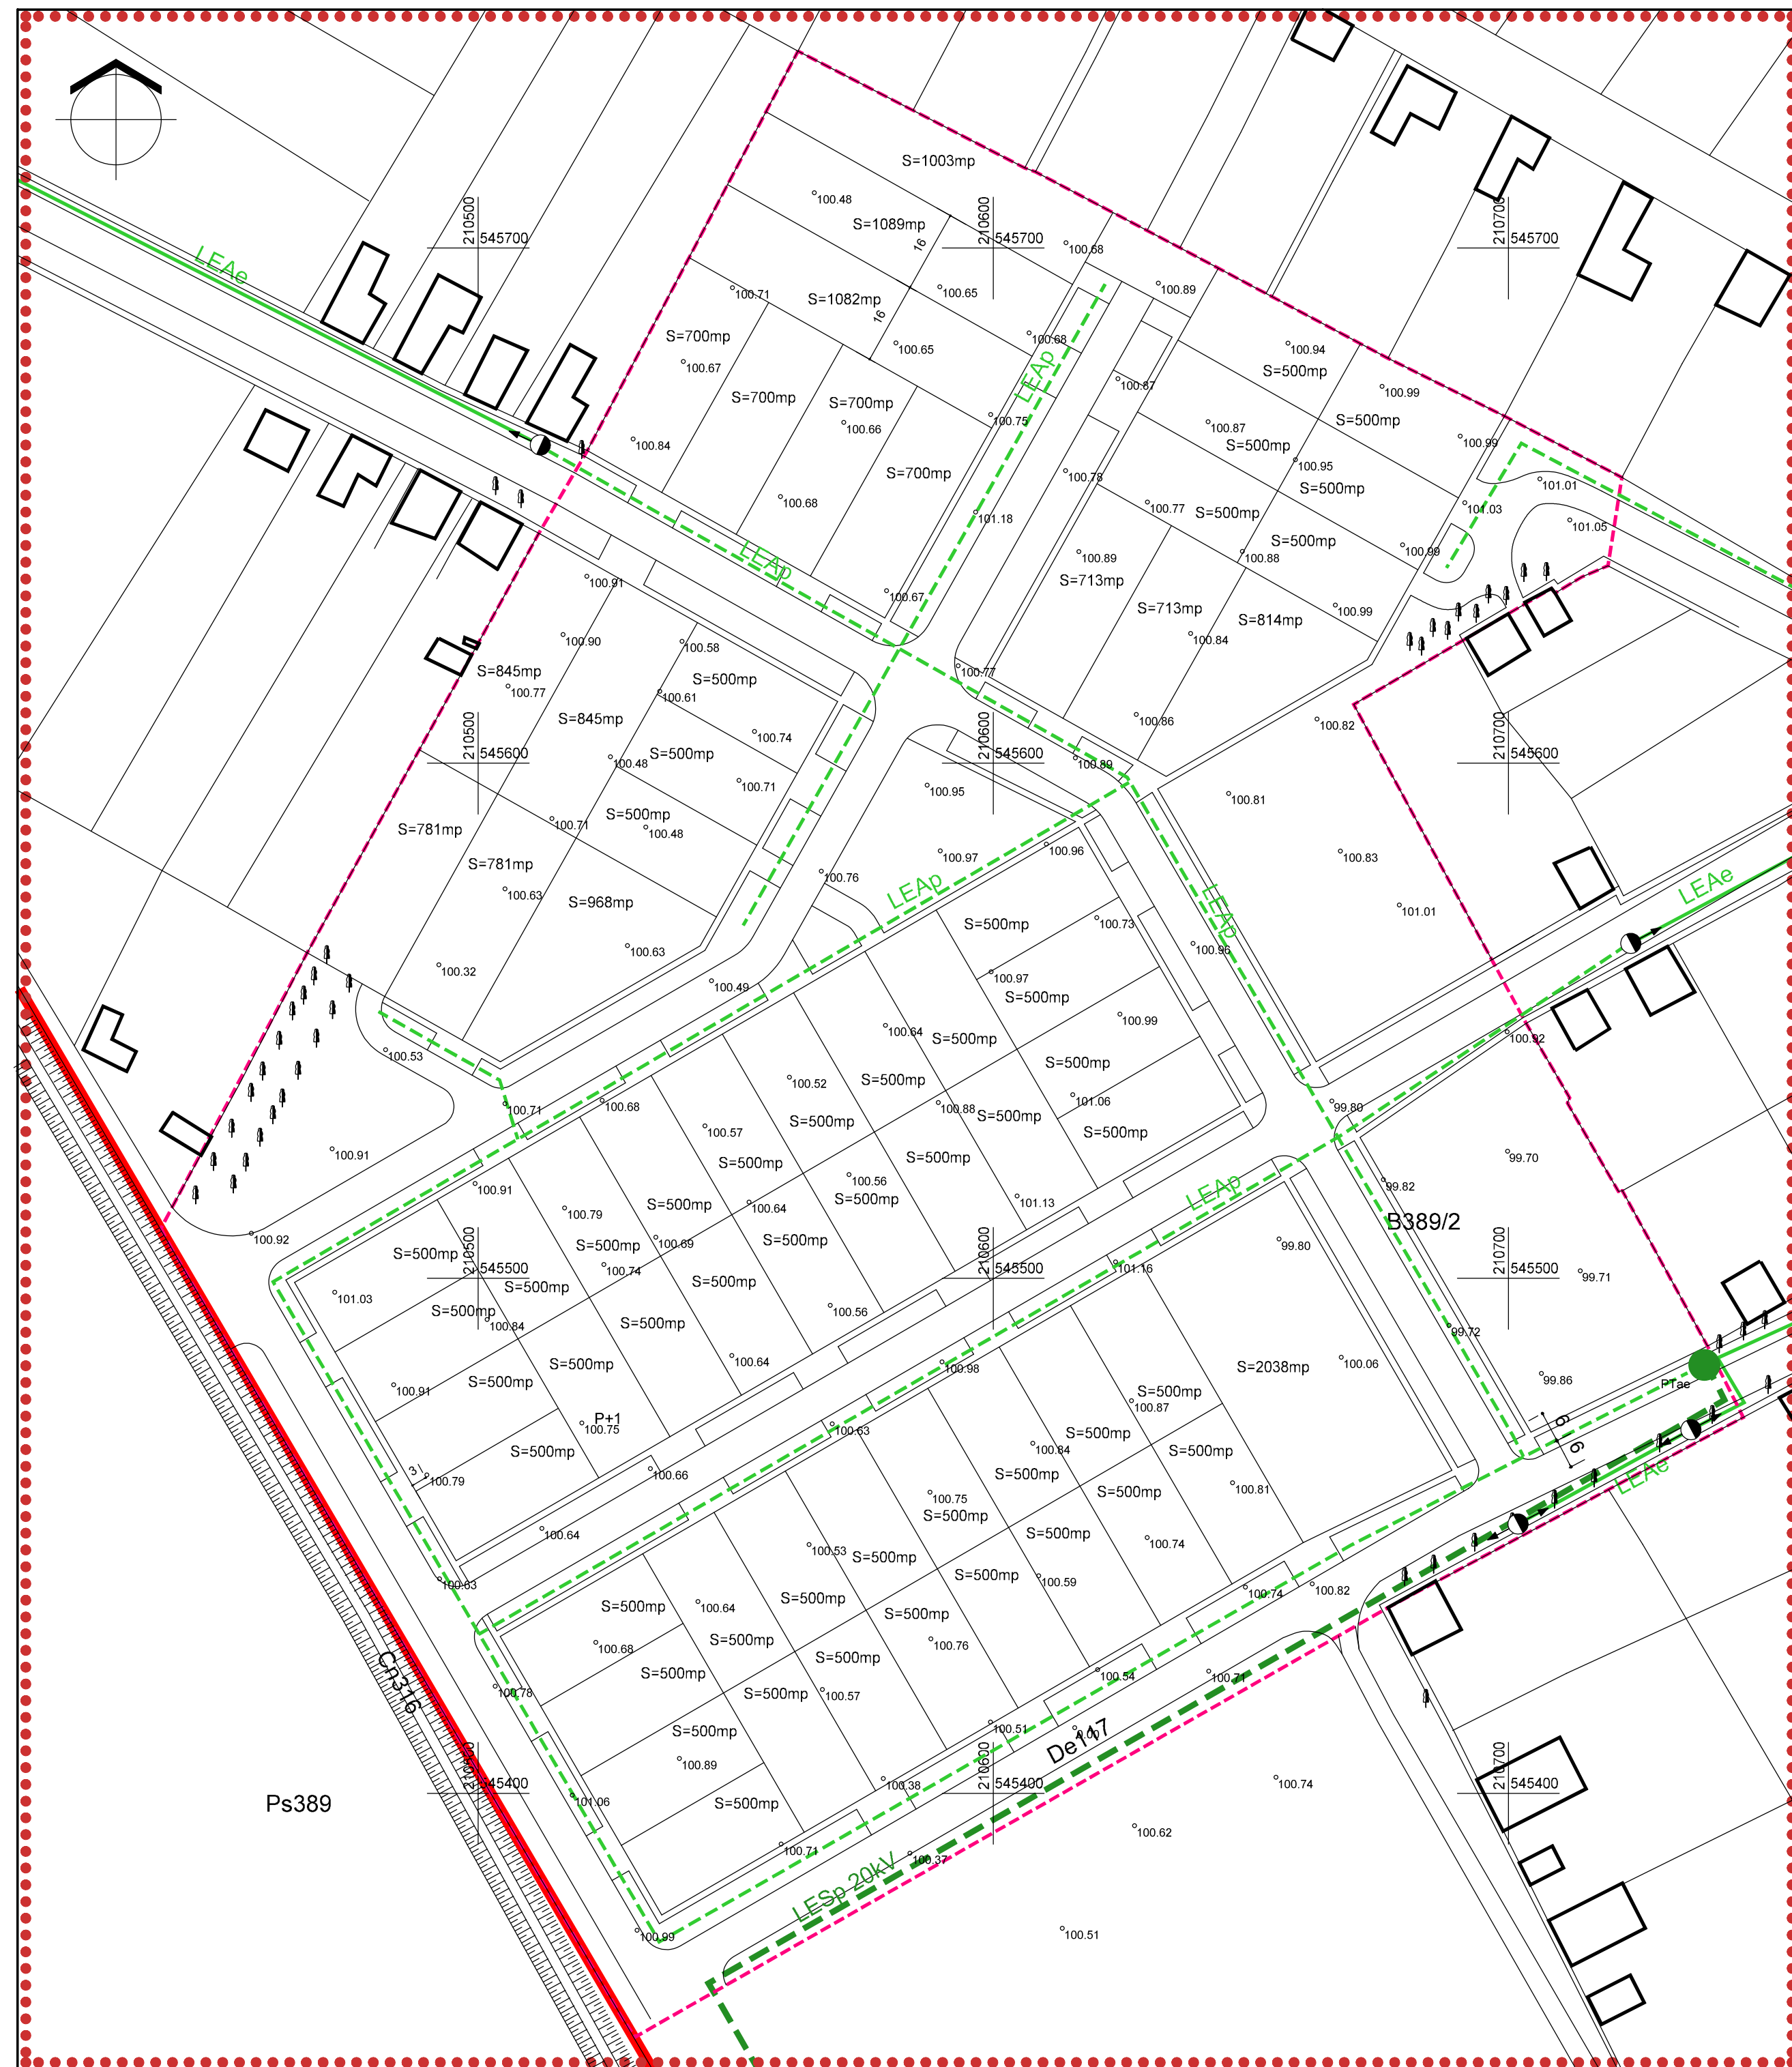

LEGENDA

LIMITA INTRAVILAN EXISTENT	
LIMITA ZONEI STUDIASTE	
LIMITA TERENULUI STUDIAT	
LIMITE DE PROPRIETATE PARCELE PROPUSE	
RETEA ALIMENTARE CU ENERGIE ELECTRICA	
RETEA ALIMENTARE CU ENERGIE ELECTRICA LES 20kV PROPUSA	
ZONA DE PROTECTIE LEA EXISTENTA	
POST TRANSFORMARE EN. ELECTRICA EXISTENT	
RETEA ALIMENTARE CU ENERGIE ELECTRICA PROPUSA	

Administrator Arh. Ioan Feier

		OBIECTIV		Beneficiar: PRIMARIA DOROBANTI		Pr. Nr. 201
		S.	R.	L.	PLAN URBANISTIC DE ZONA LOCUINTE INDIVIDUALE SI SERVICII DOROBANTI	
Sef proiect	arh. Georgeta Feier		1:1000	RETELE ELECTRICE	P.U.Z. 02ED	
Proiectat	ing. M. Ciurascu					
Desenat	arh. Georgeta Feier		dec. 2008			