


P. U. Z.


LOCUINTE INDIVIDUALE SI SERVICII DOROBANTI

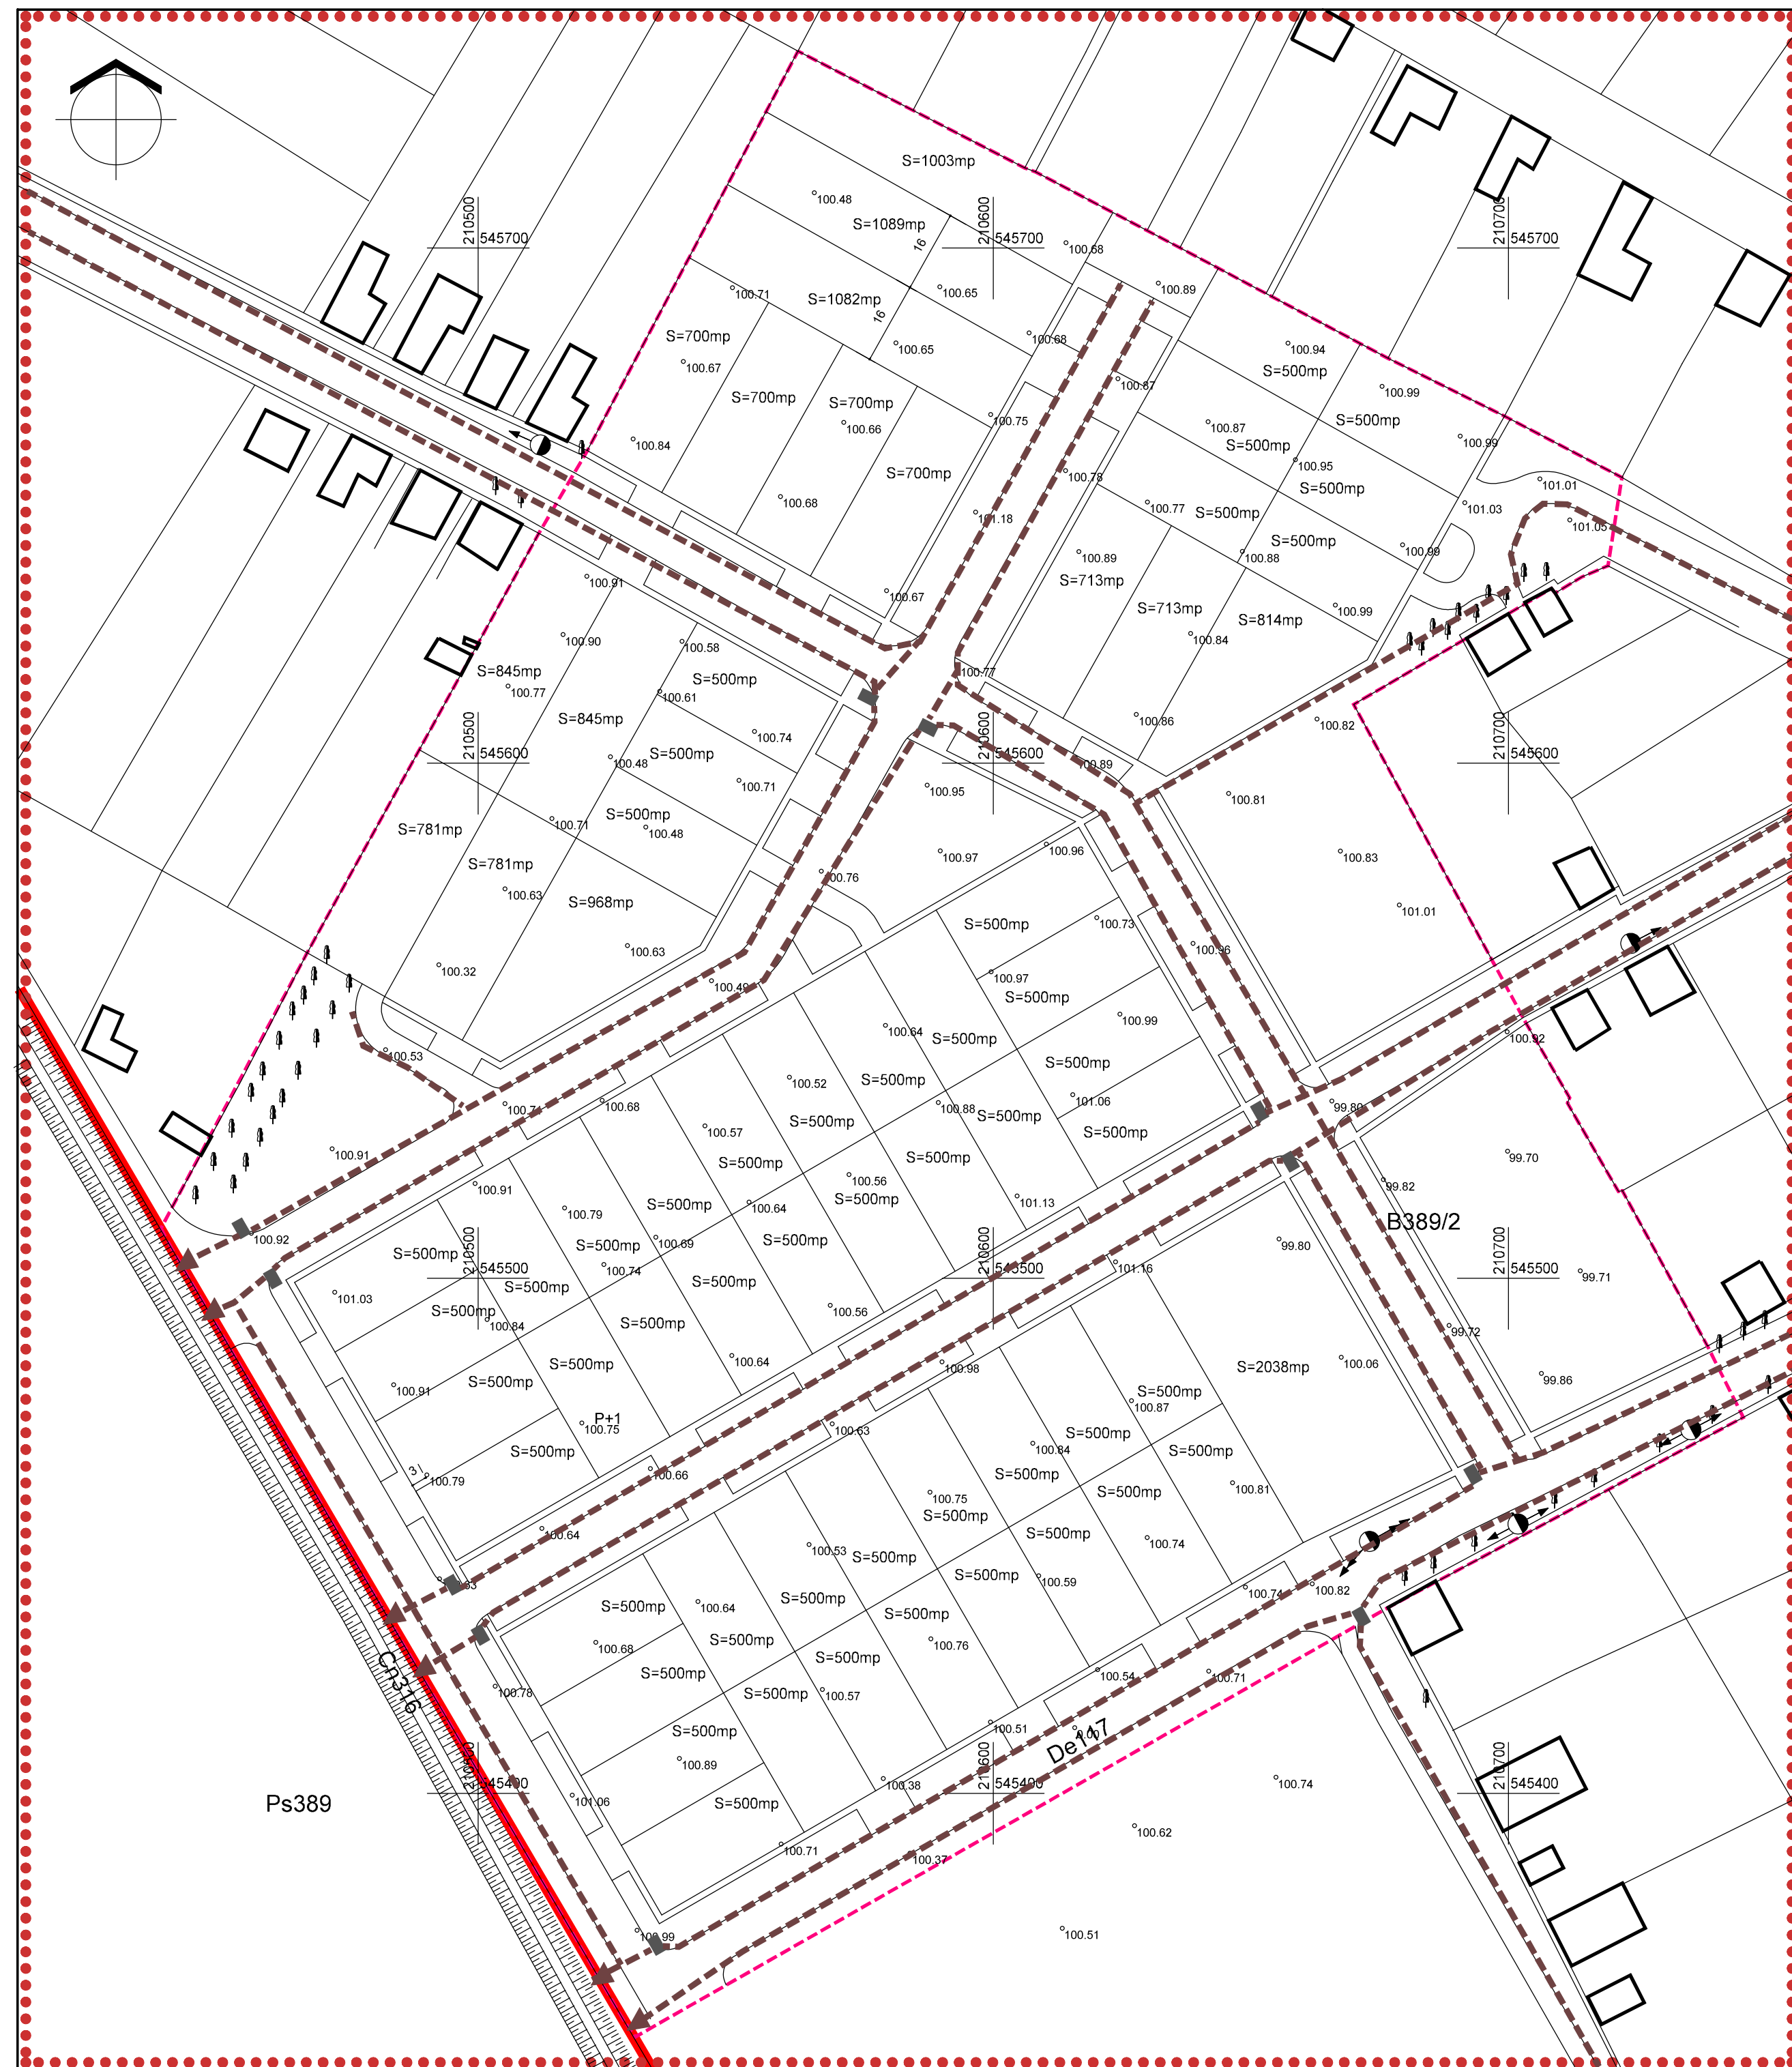

LEGENDA

- LIMITA INTRAVILAN EXISTENT
- LIMITA ZONEI STUDIATE
- LIMITA TERENULUI STUDIAT
- LIMITE DE PROPRIETATE PARCELE PROPUSE
- RIGOLA PLUVIALA DESCHISA PROPUSE
- DEZNISIPATOARE, SEPARATOARE DE ULEIURI

Administrator Arh. Ioan Feier

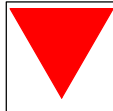	OBIECTIV			Beneficiar: PRIMARIA DOROBANTI	Pr. Nr.
	S.	R.	L.	PLAN URBANISTIC DE ZONA LOCUINTE INDIVIDUALE SI SERVICII DOROBANTI	201
	Sef proiect	arh. Georgeta Feier	Z	1:1000	RETELE COLECTARE
	Proiectat	arh. Georgeta Feier	Z	dec. 2008	APE PLUVIALE
	Desenat	arh. Georgeta Feier	Z		03ED